
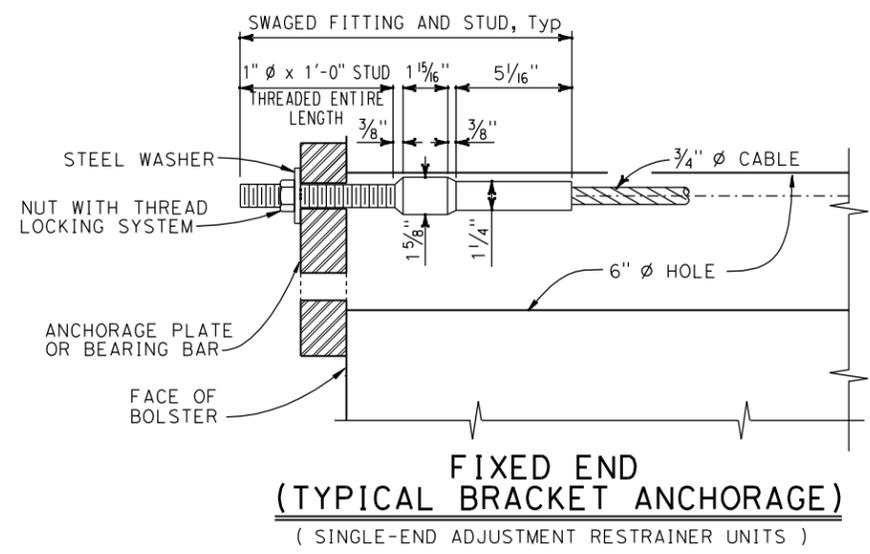


DIST	COUNTY	ROUTE	POST MILES TOTAL PROJECT	SHEET No.	TOTAL SHEETS
X	X	X	X	X	X


REGISTERED CIVIL ENGINEER	DATE
X	X

PLANS APPROVAL DATE
X

The State of California or its officers or agents shall not be responsible for the accuracy or completeness of electronic copies of this plan sheet.

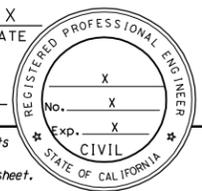


**FIXED END
(TYPICAL BRACKET ANCHORAGE)**
(SINGLE-END ADJUSTMENT RESTRAINER UNITS)

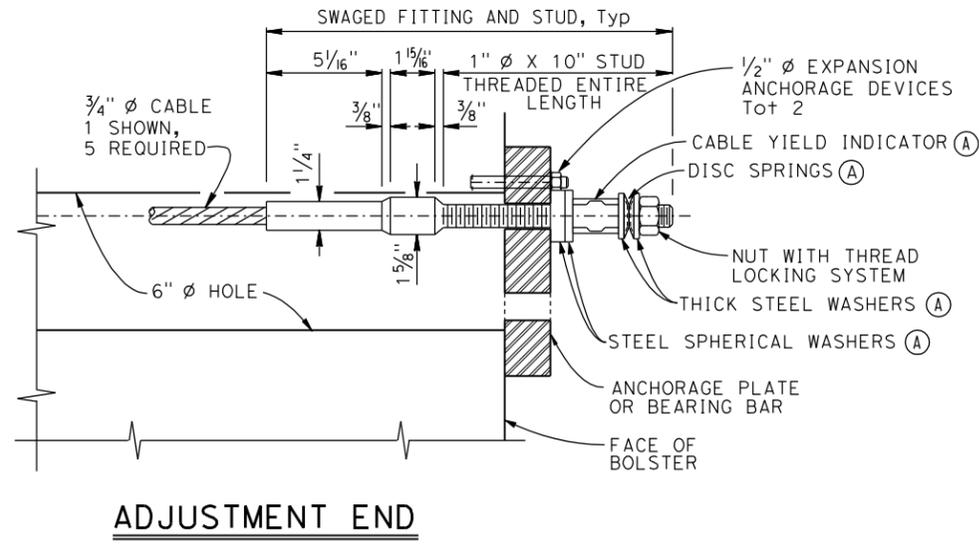

ADJUSTMENT END

(A) FOR DIMENSIONS AND INSTALLATION PROCEDURE, SEE "CABLE RESTRAINER ADJUSTMENT HARDWARE" SHEET xs7-090

CABLE END ANCHORAGE
3" = 1'-0"

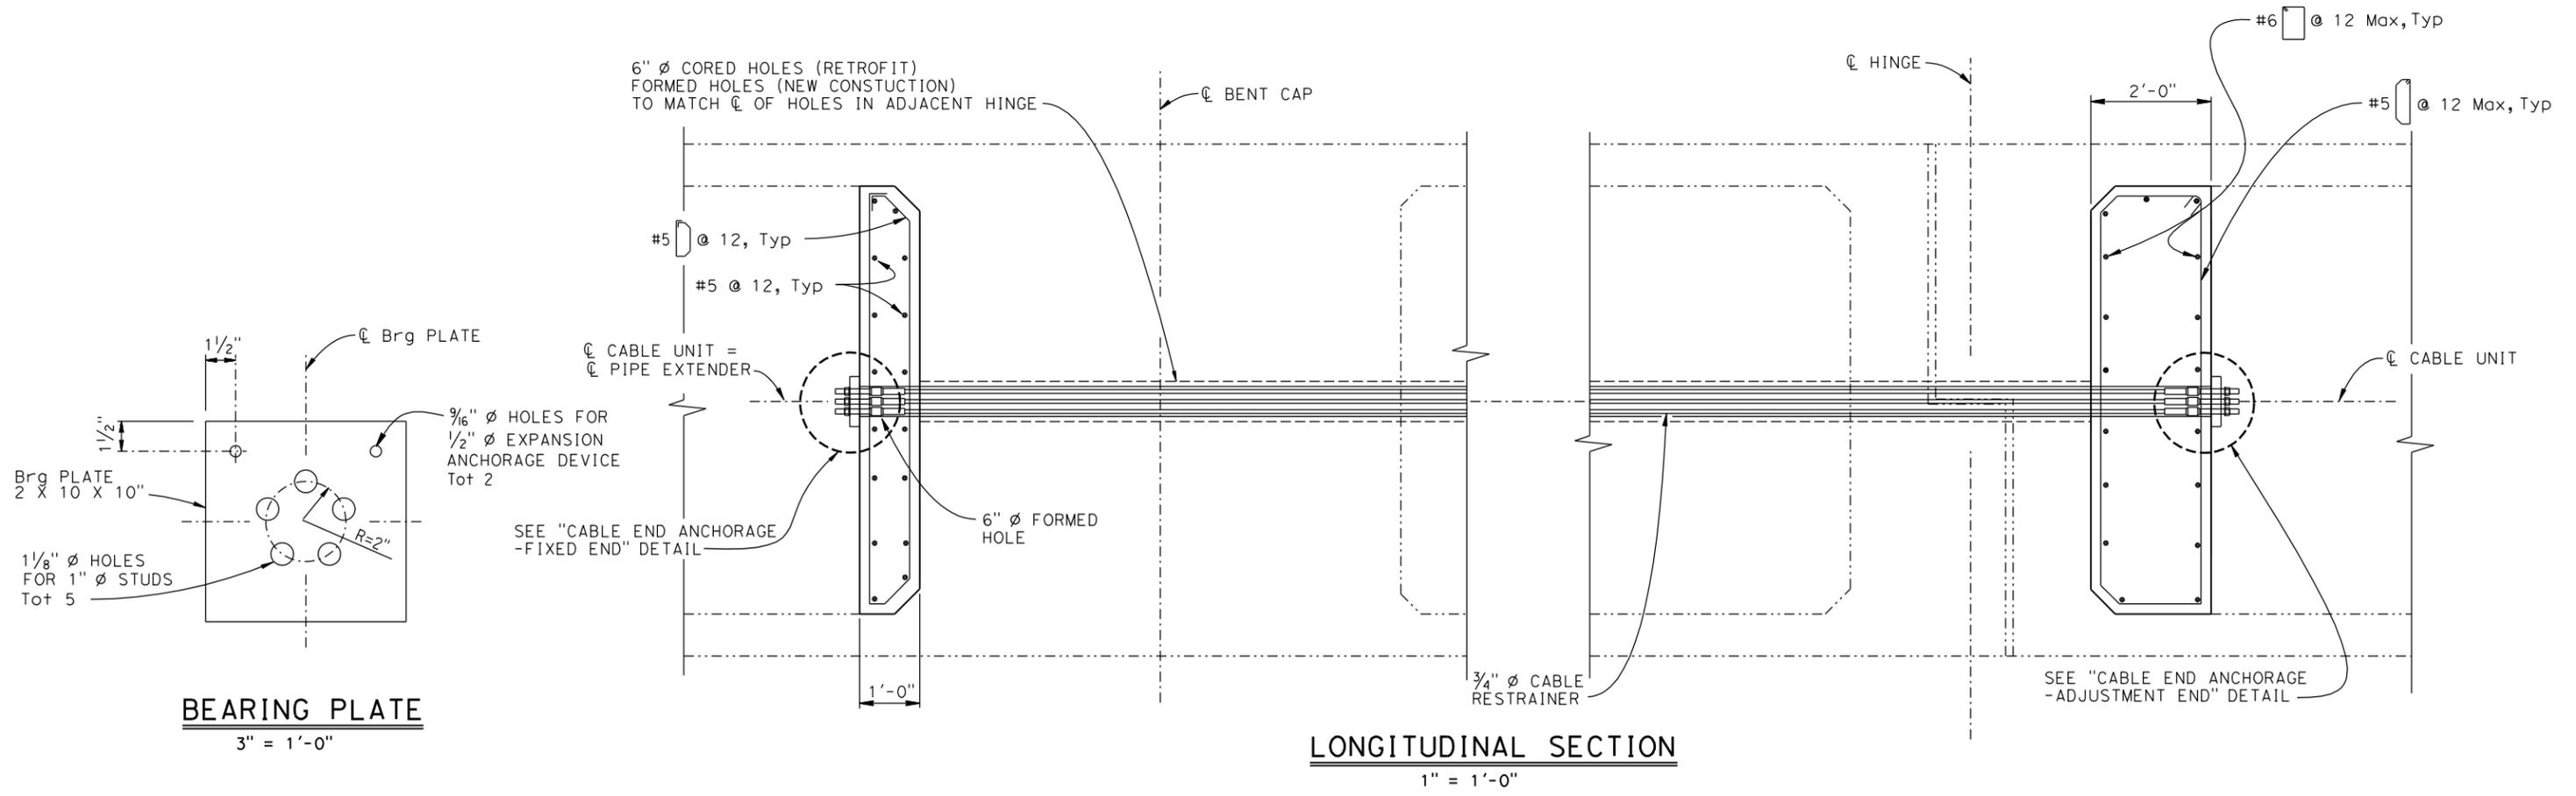

BEARING PLATE
3" = 1'-0"

LONGITUDINAL SECTION
1" = 1'-0"

STANDARD DRAWING
FILE NO. xs7-040
APPROVAL DATE July 2011

STATE OF CALIFORNIA DEPARTMENT OF TRANSPORTATION	DIVISION OF ENGINEERING SERVICES	BRIDGE NO. X	X
		POST MILE X	

CABLE RESTRAINER TYPE 1	
REVISION DATES	SHEET OF
	X X